



DG shed Drawing Nganglam Exchange/Tshenkhari/Dumphu

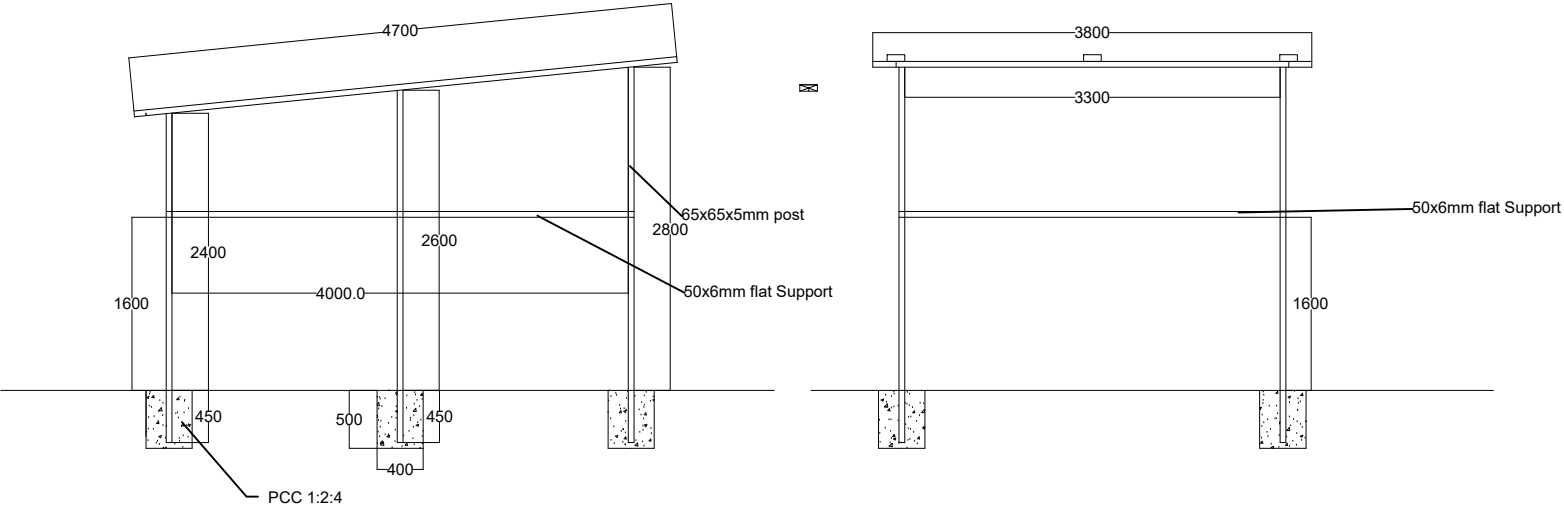

Front view

Side view

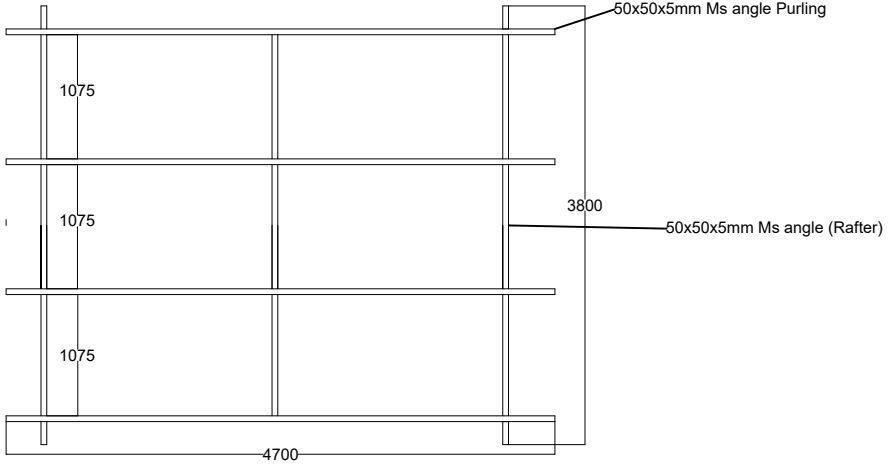

Roof truss layout

A handwritten signature in black ink, appearing to read 'Bhupendra Singh'.